



# Columbia River Carbonates Tonasket Stockpiles

Measured Volumes: 10/30/2008




SCALE = 1" = 15'  
CONTOUR INTERVAL = 1'  
ELEVATION GRID = 10' X 10'  
VERTICAL DATUM = Assumed

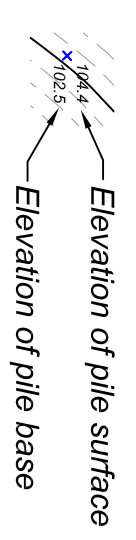

**Pile #1: 28,025 cu. yds.**

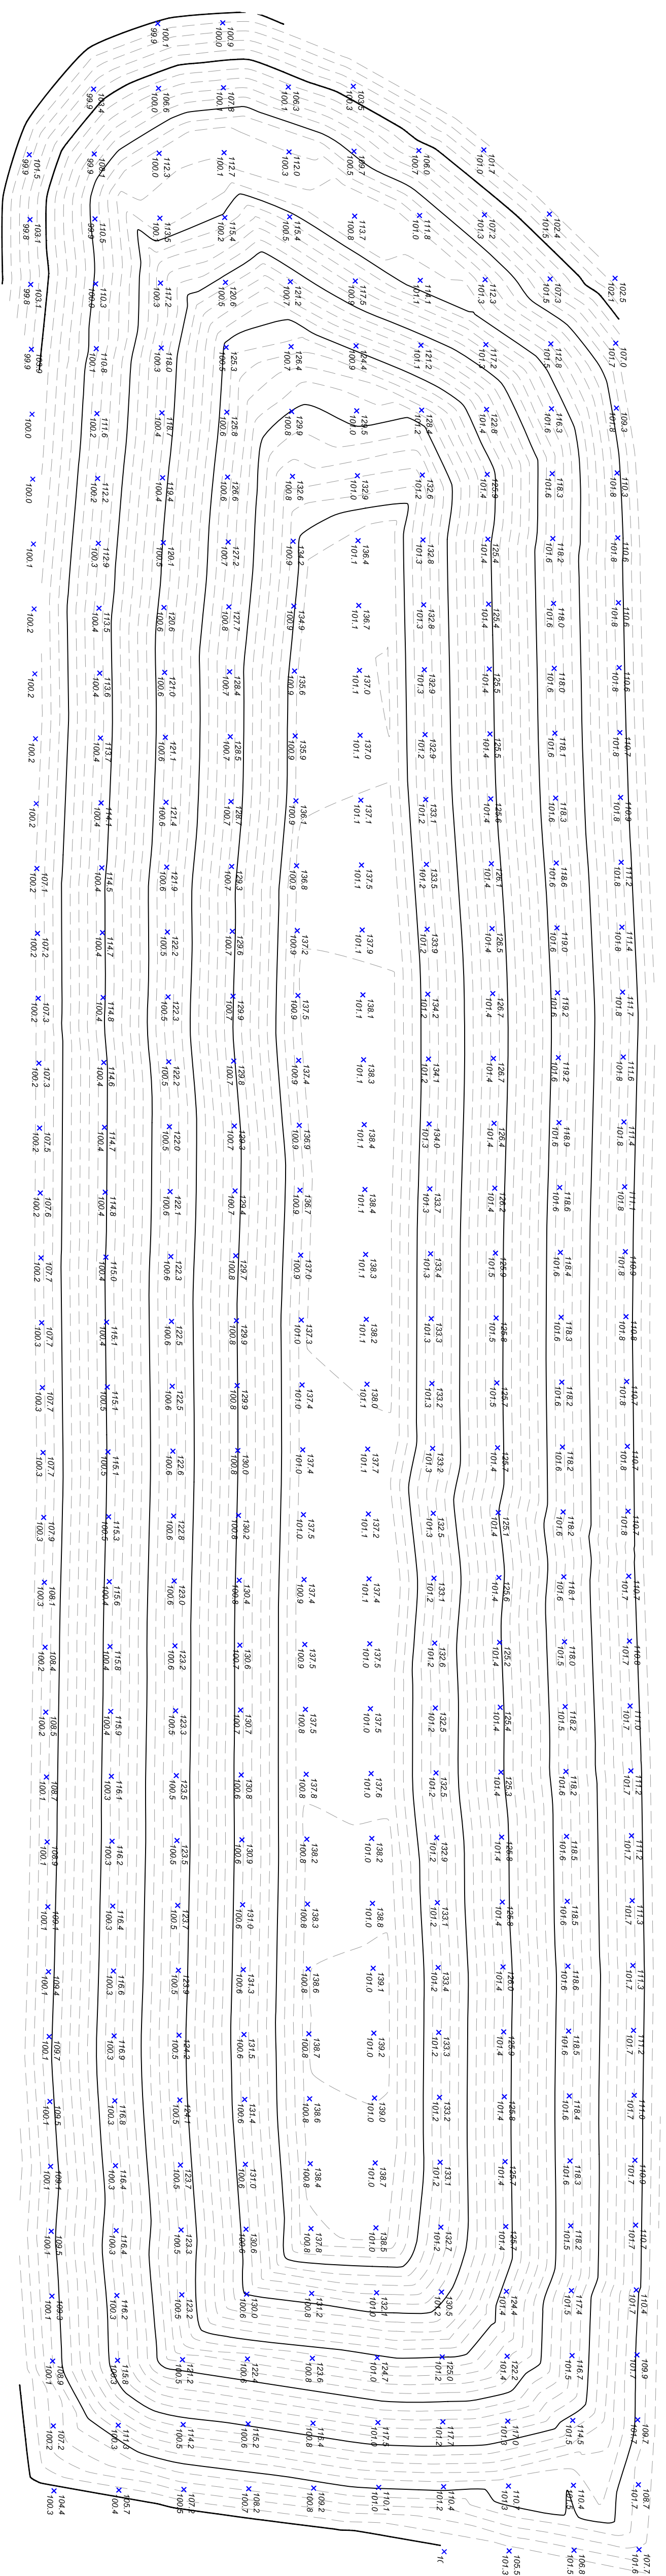

**Pile #2: 11,531 cu. yds.**

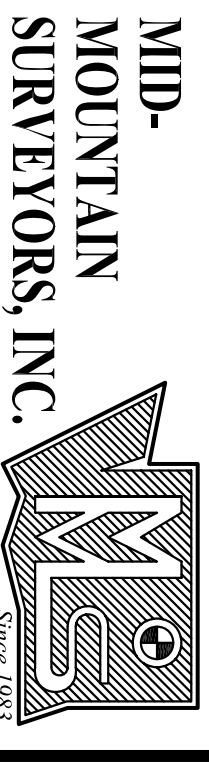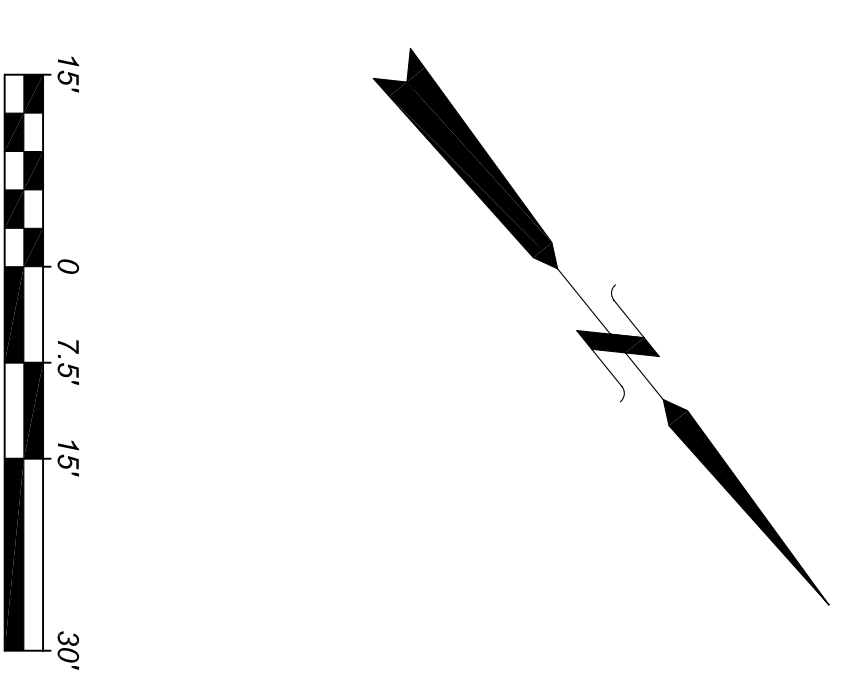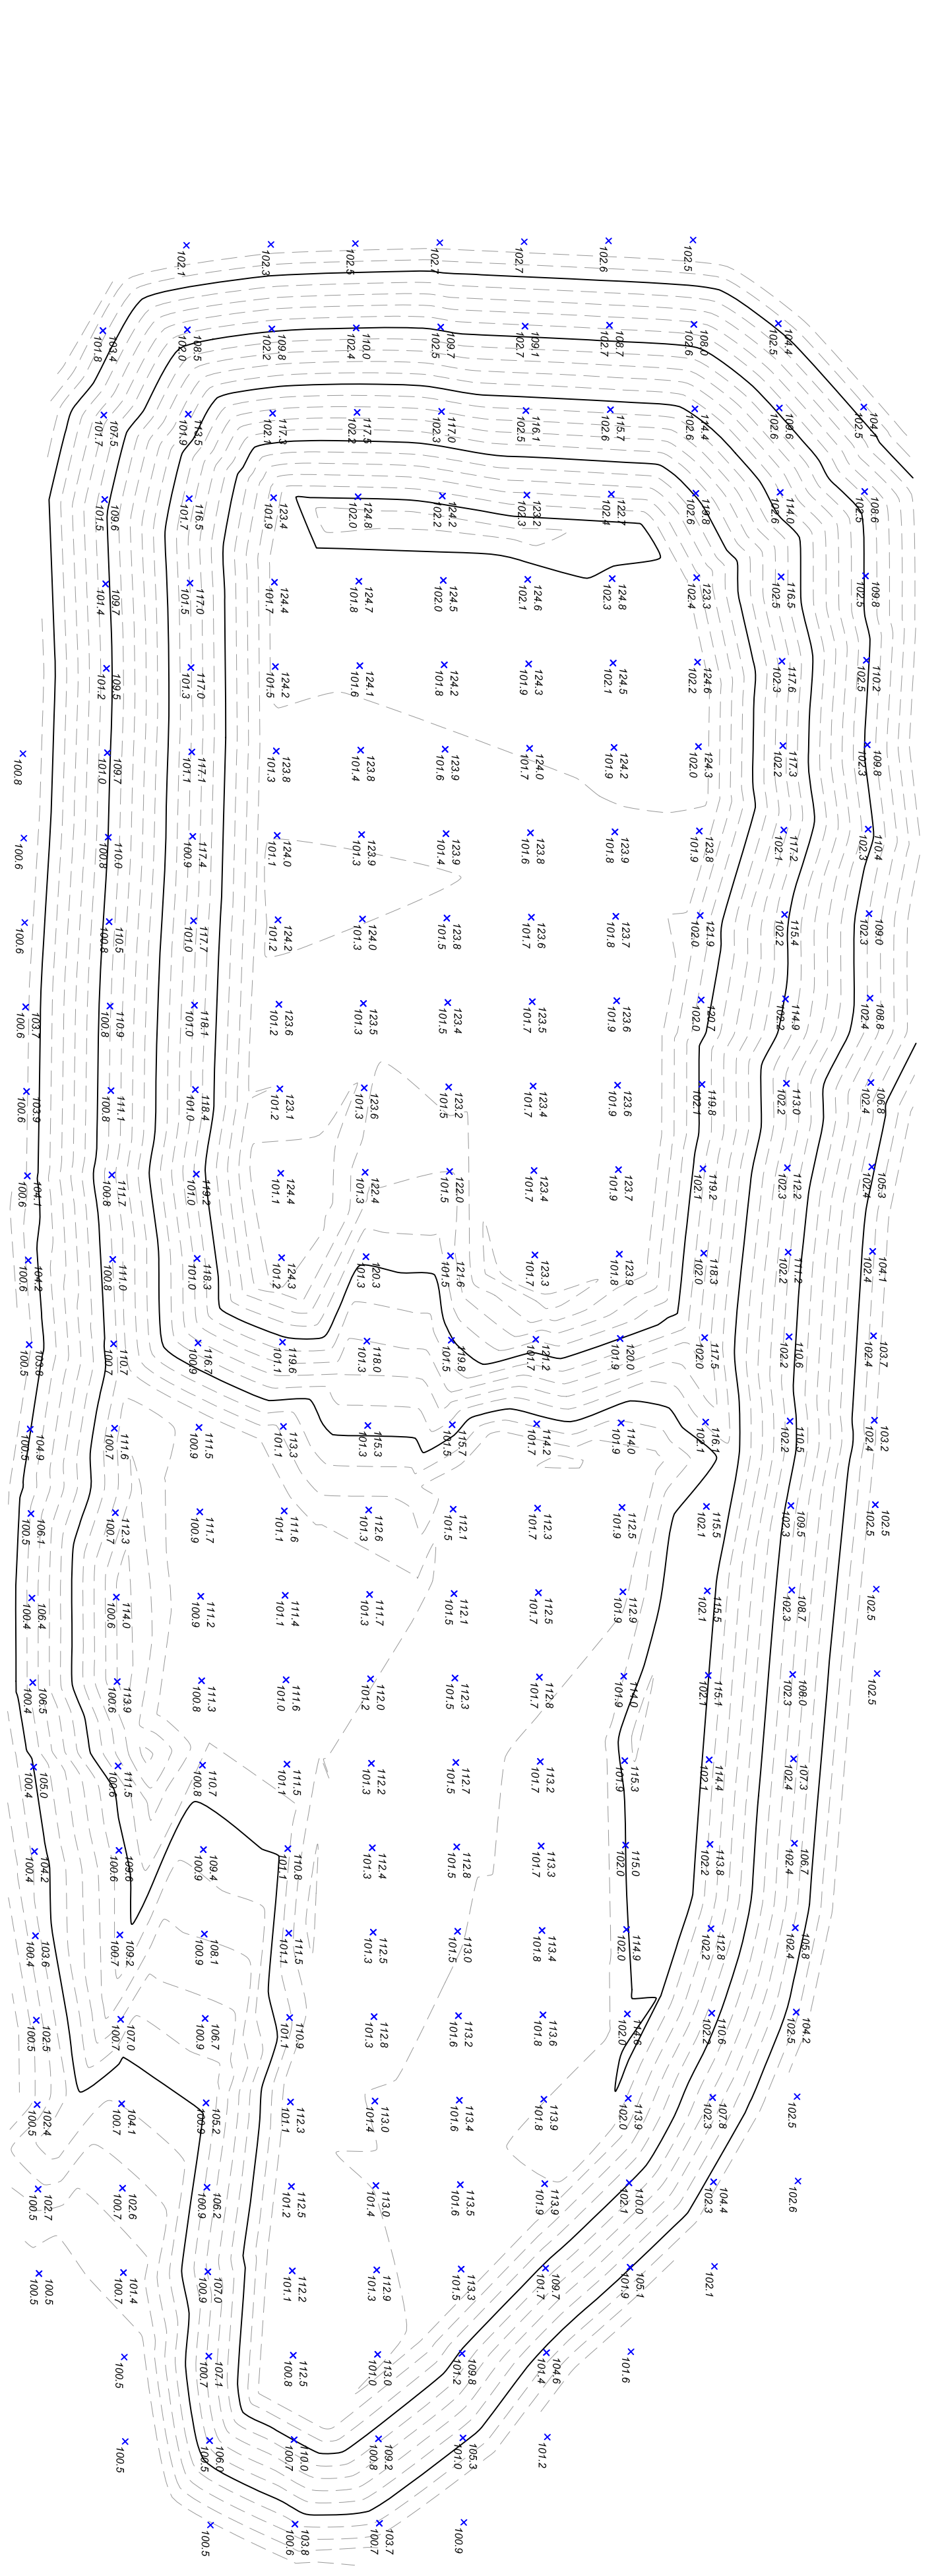

**MID-MOUNTAIN SURVEYORS, INC.**  
Since 1983

Grant D. Tolson  
Professional Land Surveyor  
U.S. Certified Federal Surveyor

4 Mid-Mountain Lane  
Republic, WA 99166  
www.midmountain.com

FILENAME: M:\A\A\2008\COLUMBIA\_CARB\Drawing\Columbia\_Carb\_1.dwg

DRAWN BY: B.G.T. DATE: 11/07/2008

CHECKED BY: G.D.T. JOB NO.:

SCALE: 1" = 15' SHEET 1 OF 1